



□ 블록계획 평면도

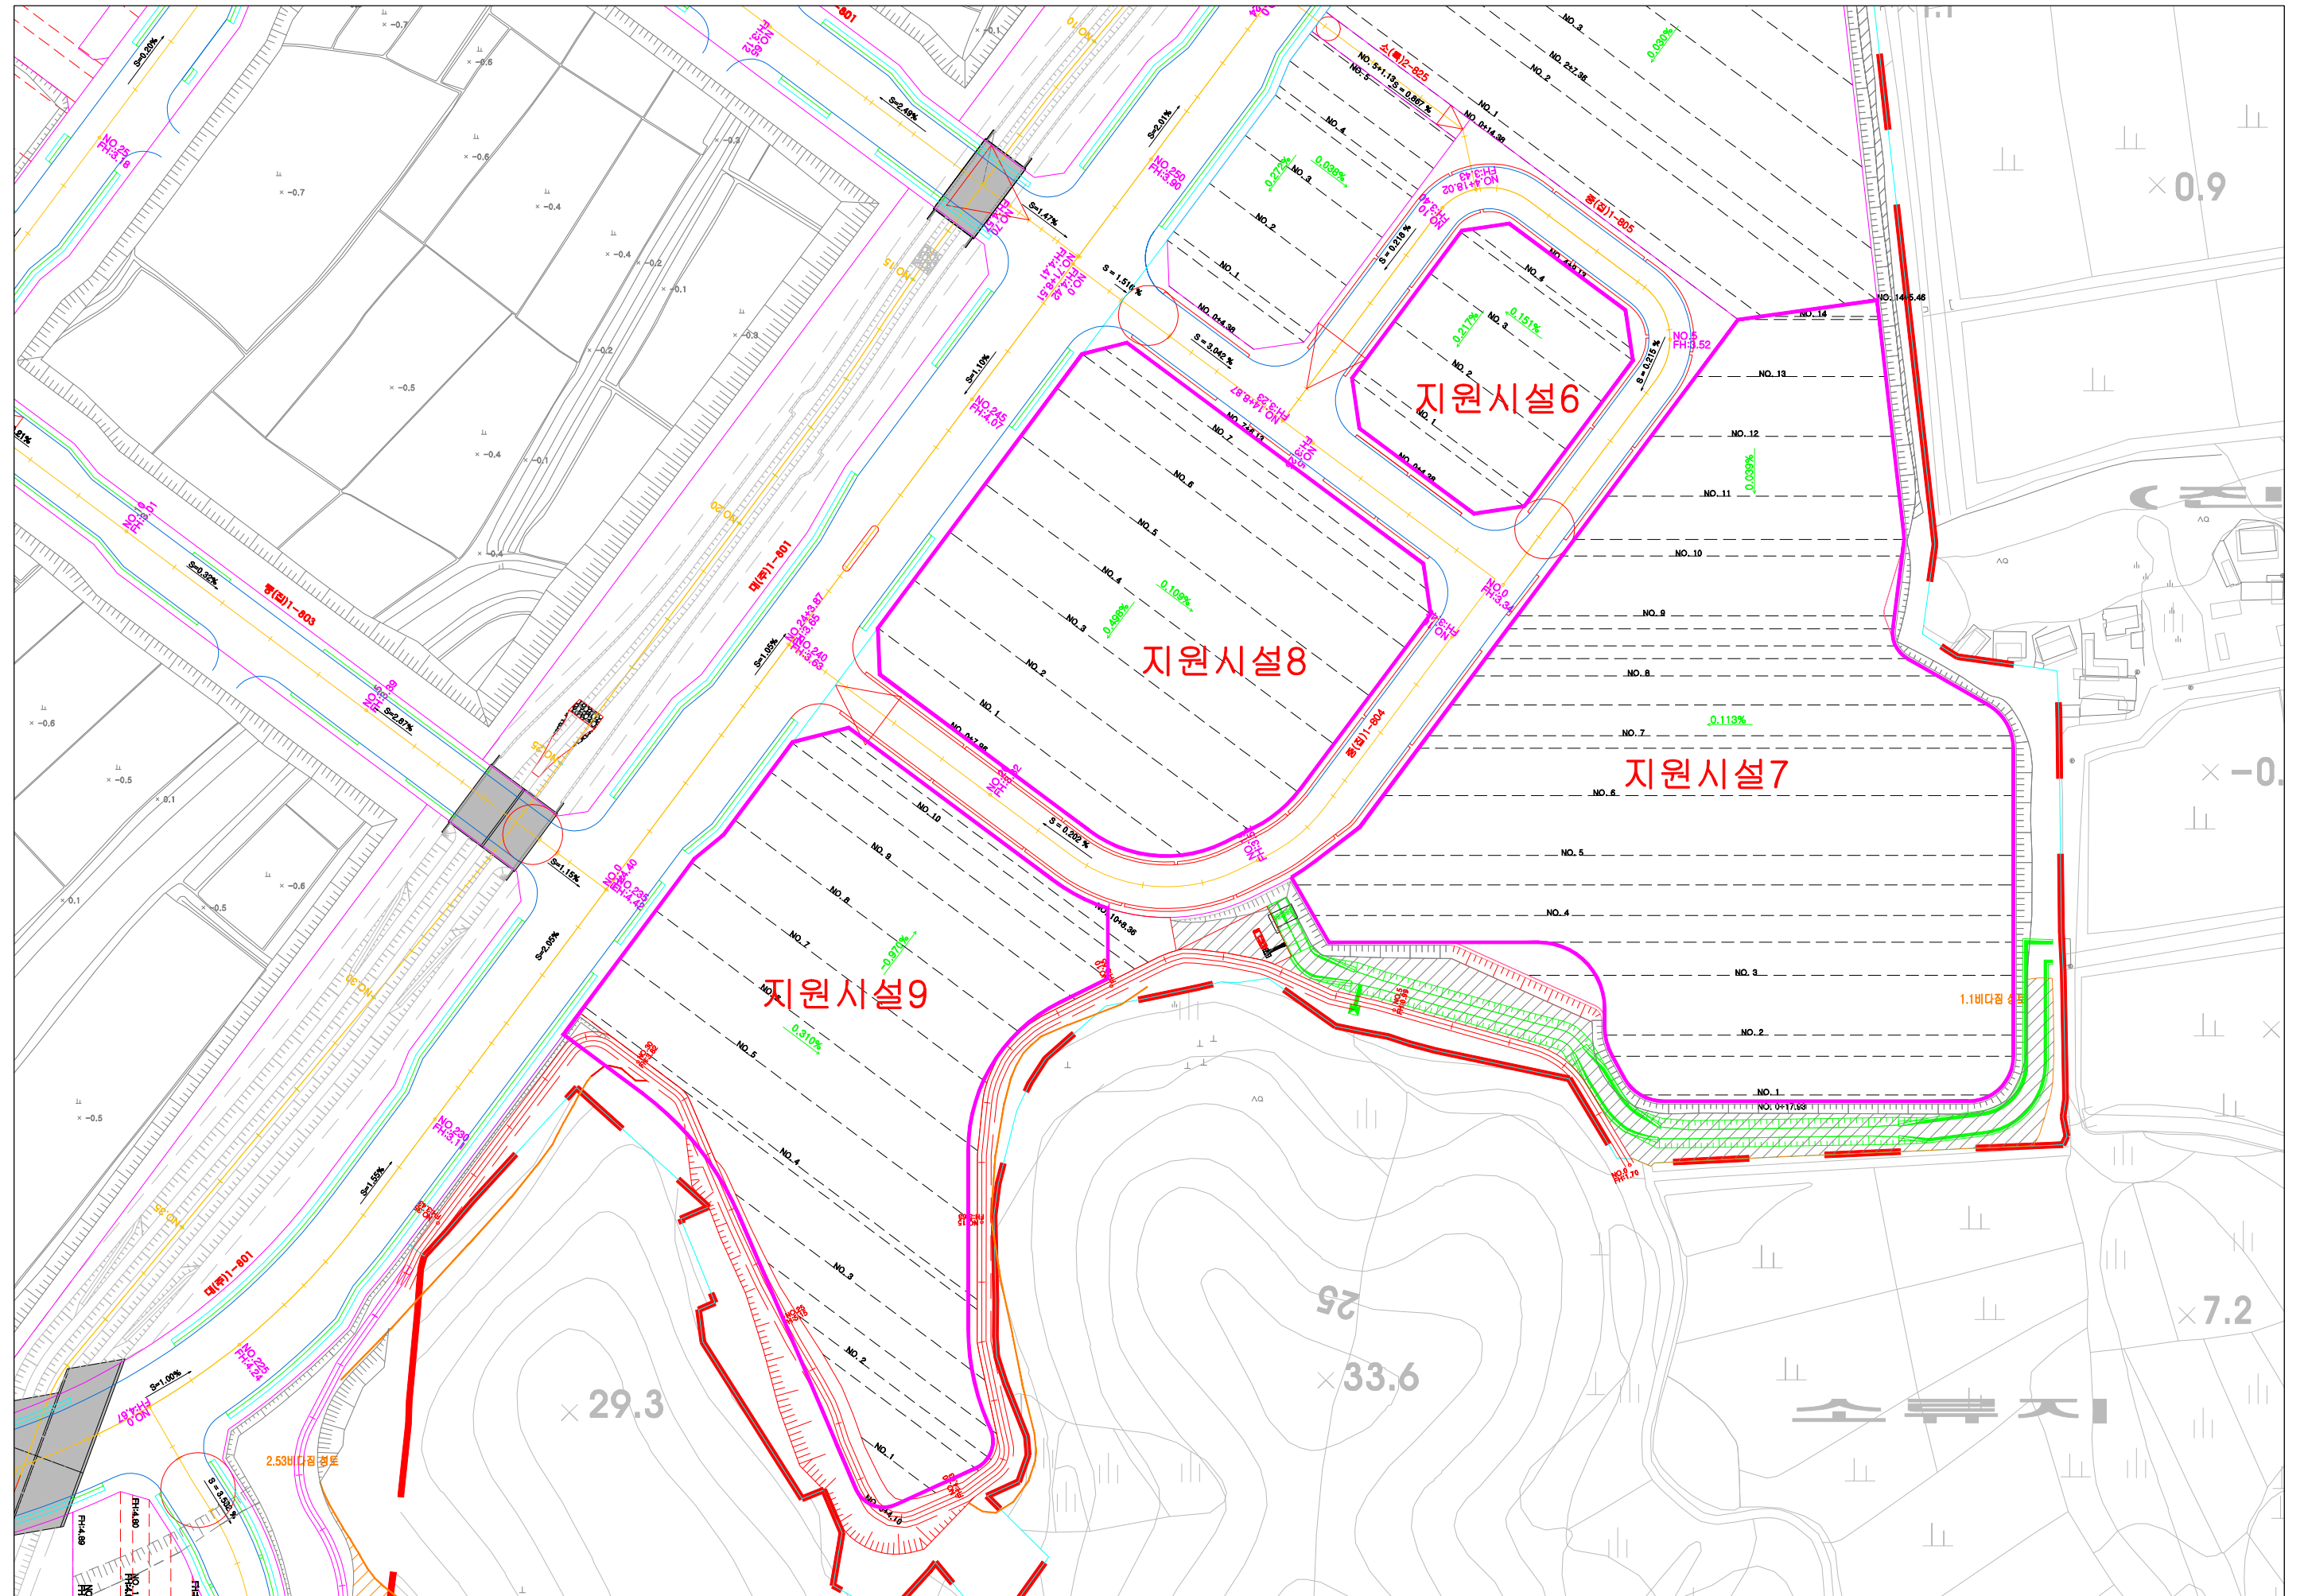

□ 우수계획 평면도

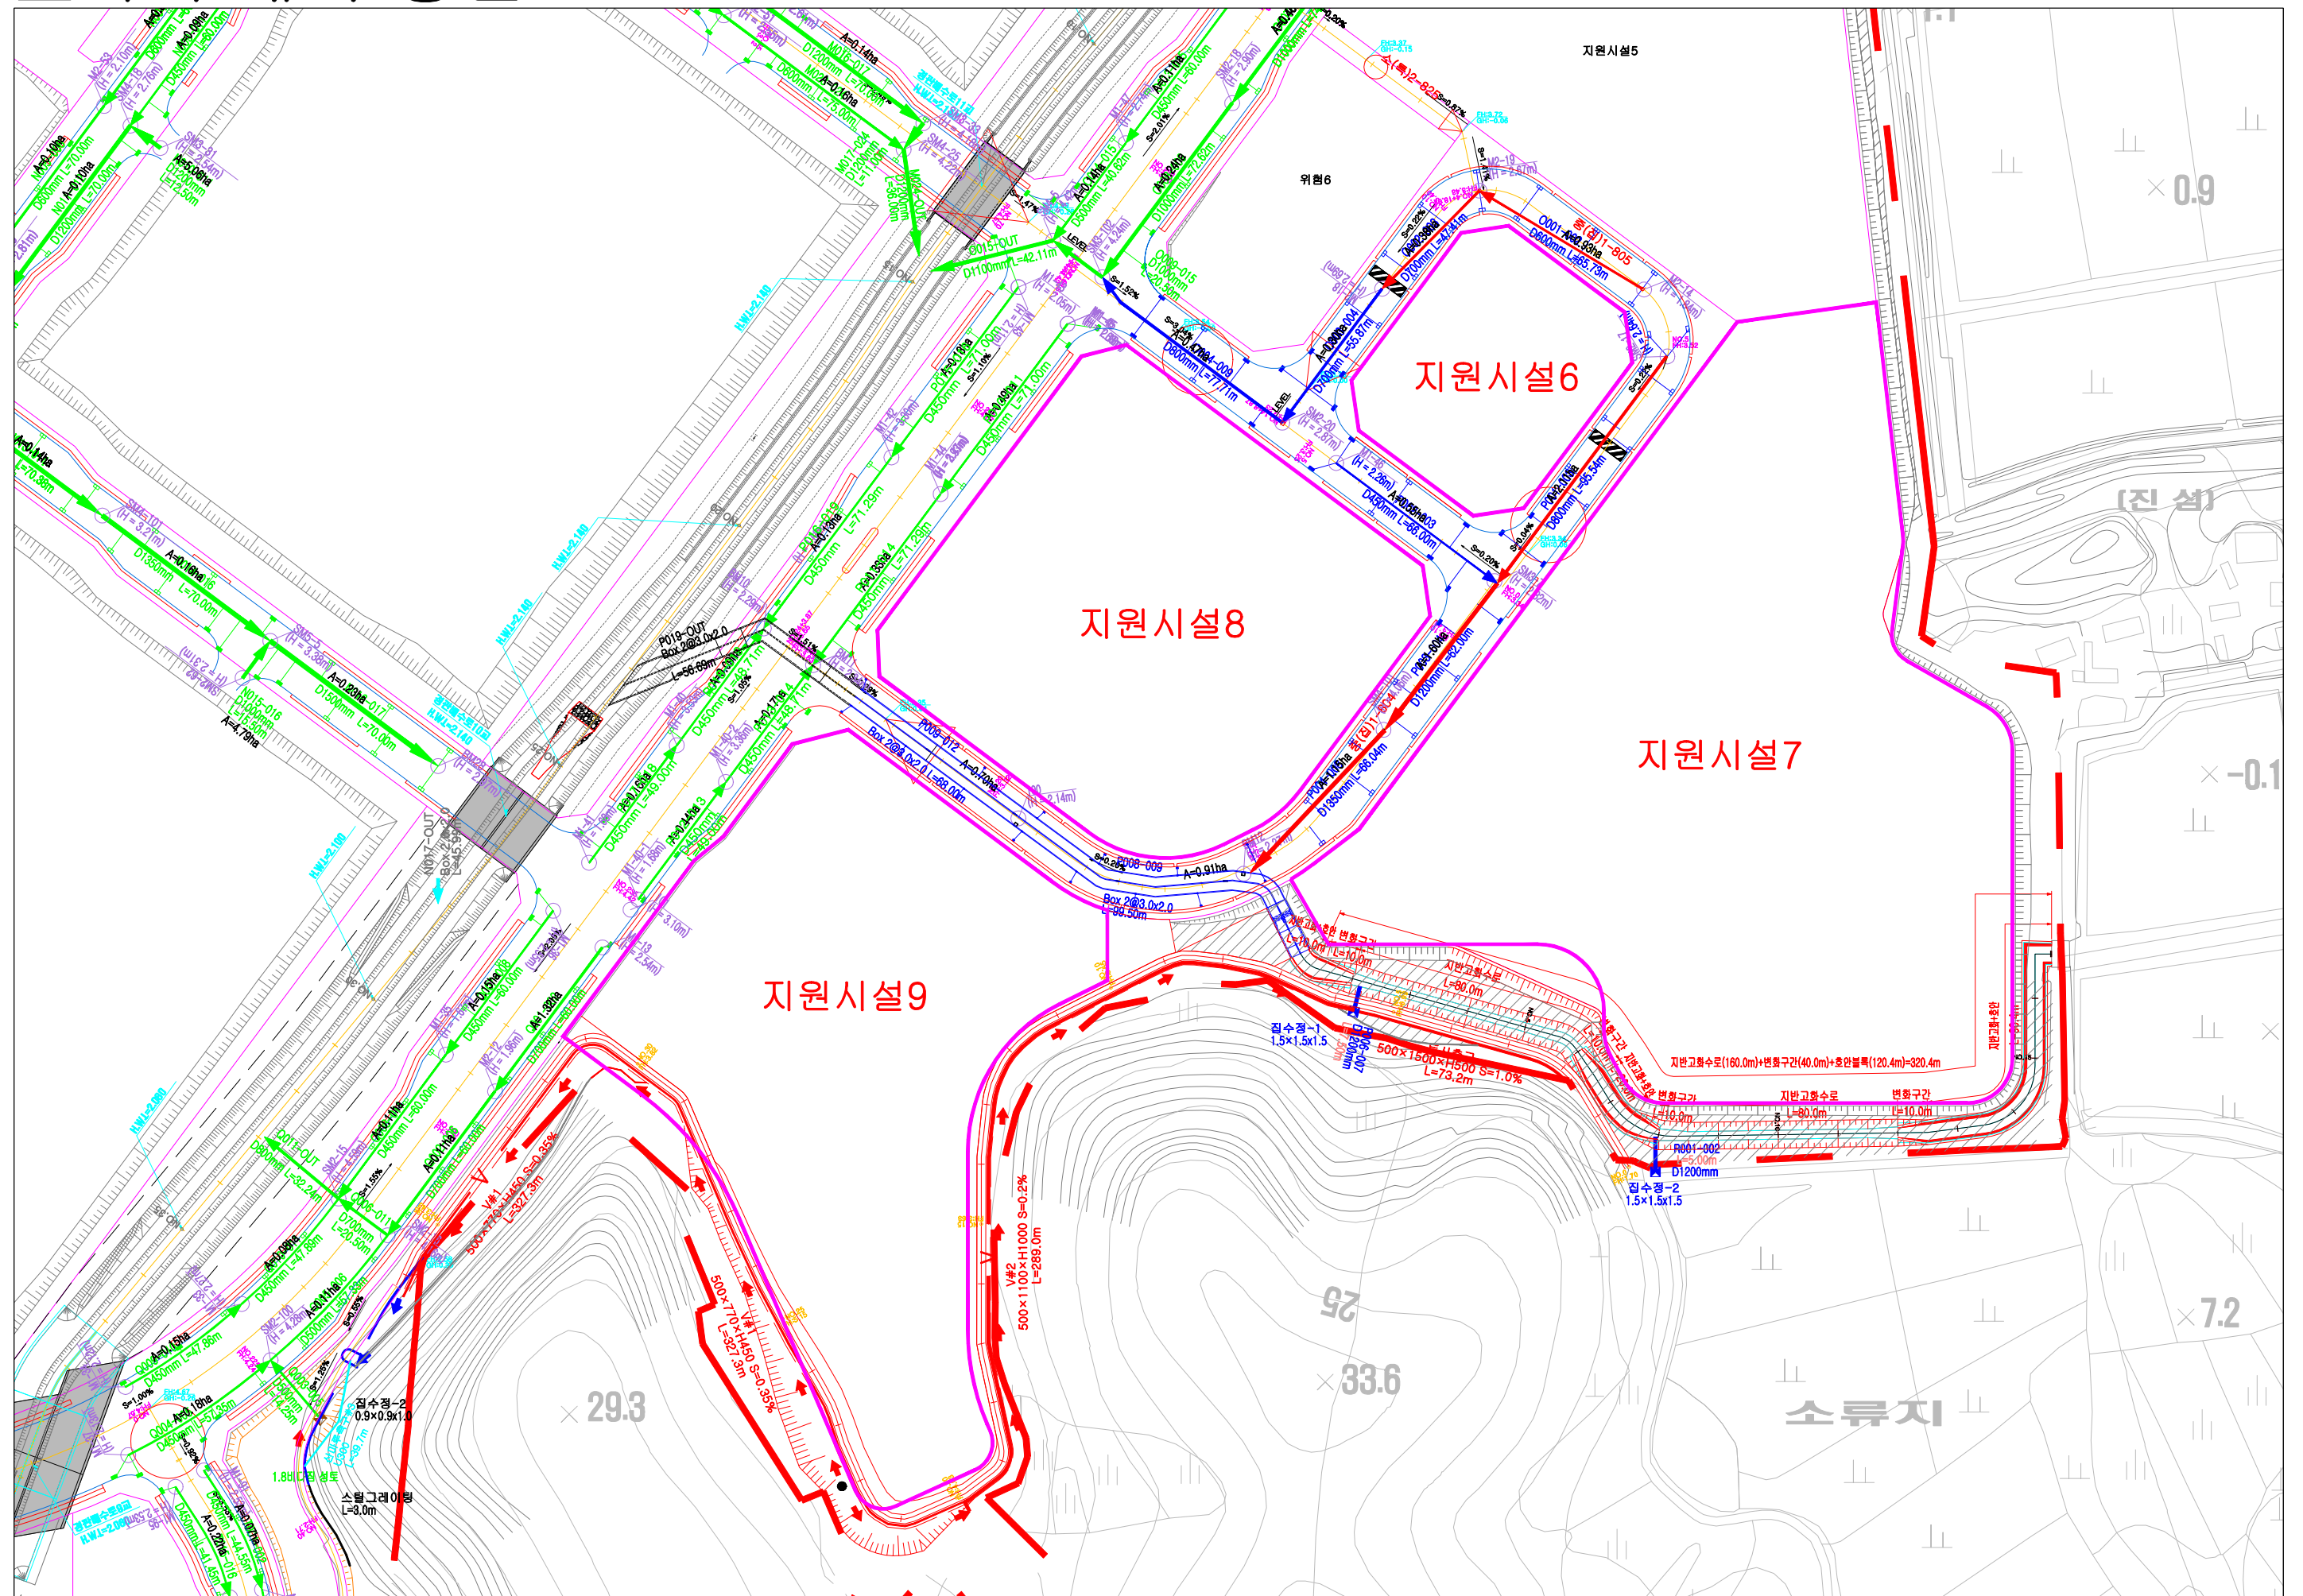



□ 상수계획 평면도

